


Lining Project

Midway City Sanitary District

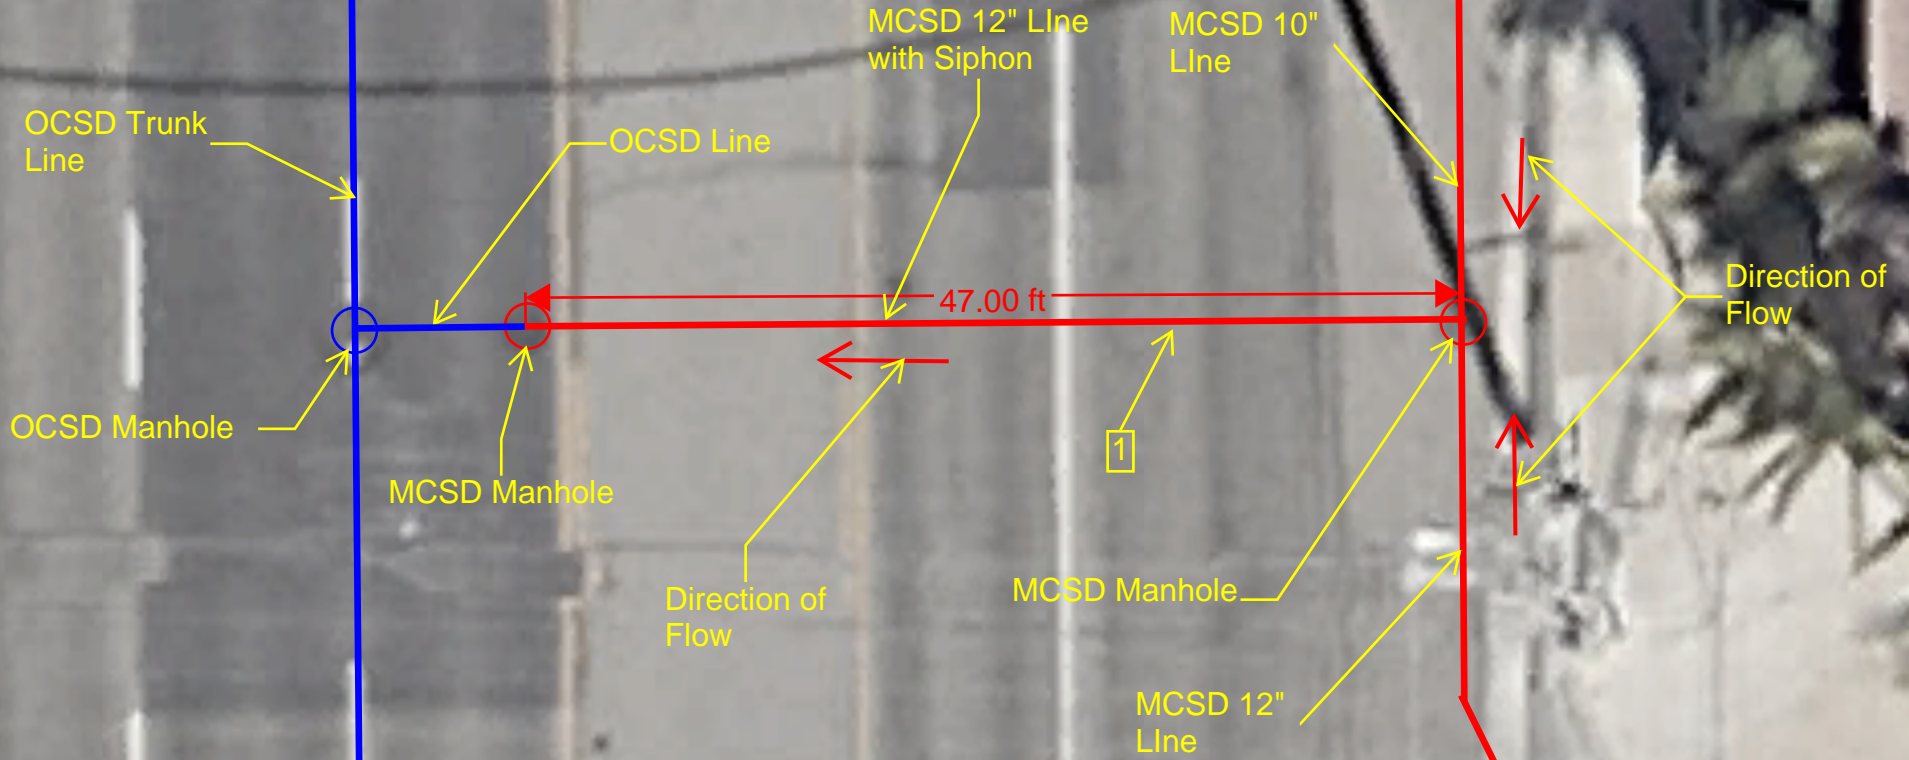

Construction Notes:

1 Clean, CCTV, and Line the 12" Sewer Main with Siphon from Manhole to Manhole According to Scope of Work. Flow Control and Bypass as required.

Magnolia St

Trini Cir

