


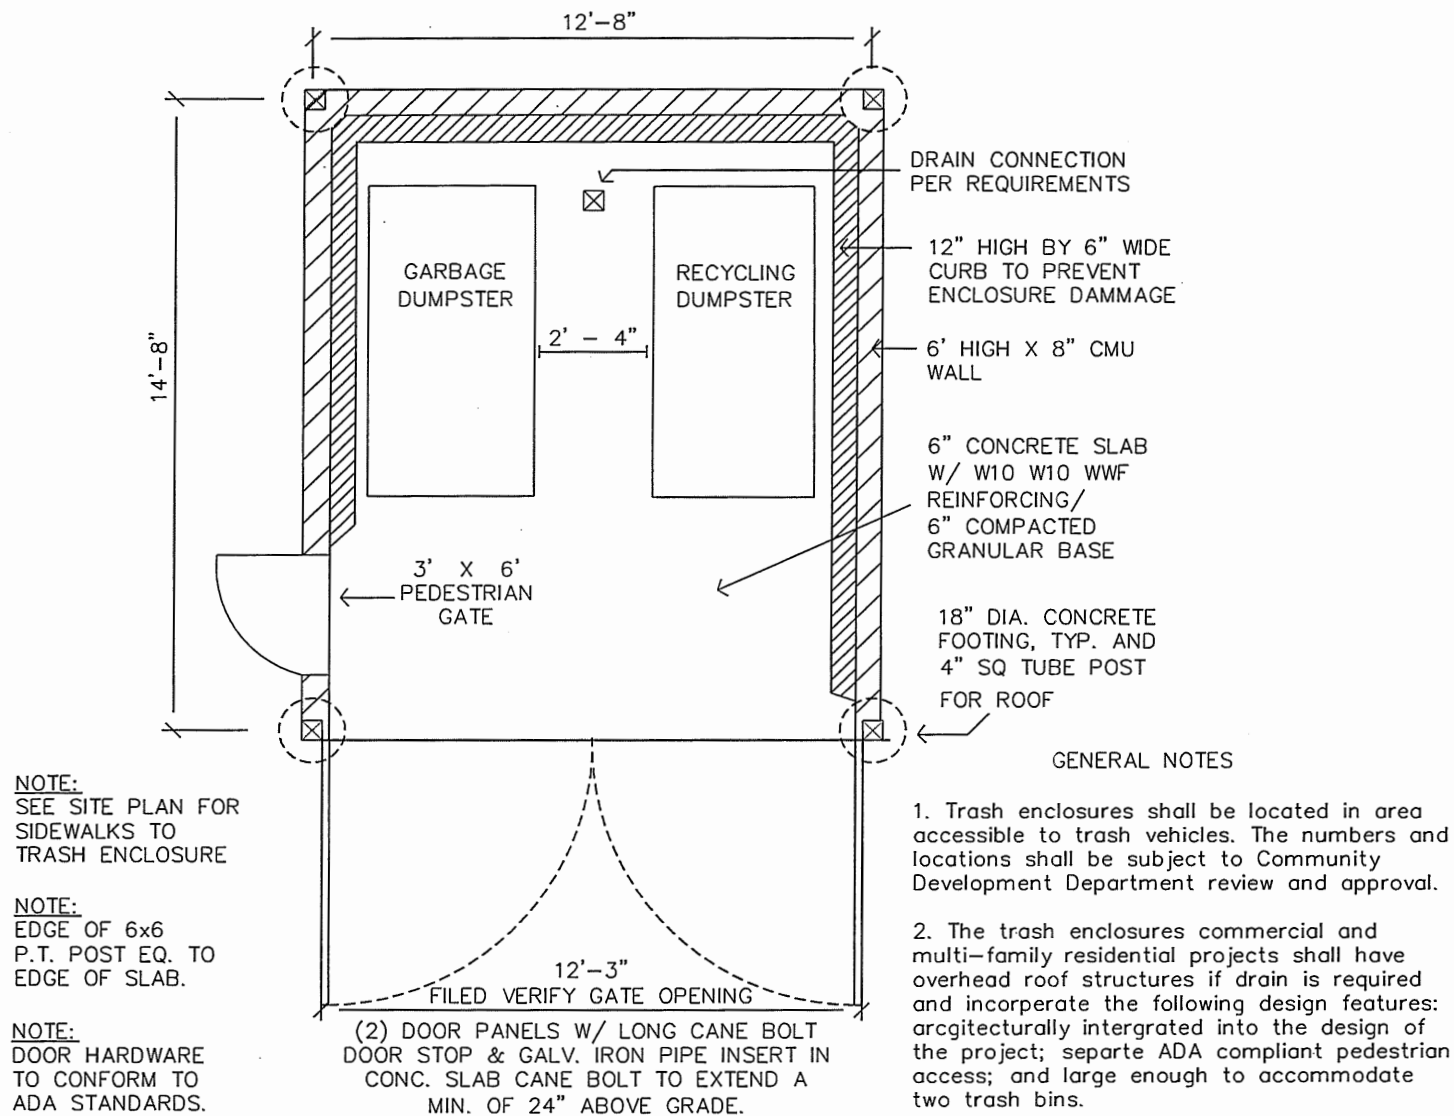


MIDWAY CITY SANITARY DISTRICT TRASH ENCLOSURE PLAN A

8/6/2014

NOT TO SCALE


DATE

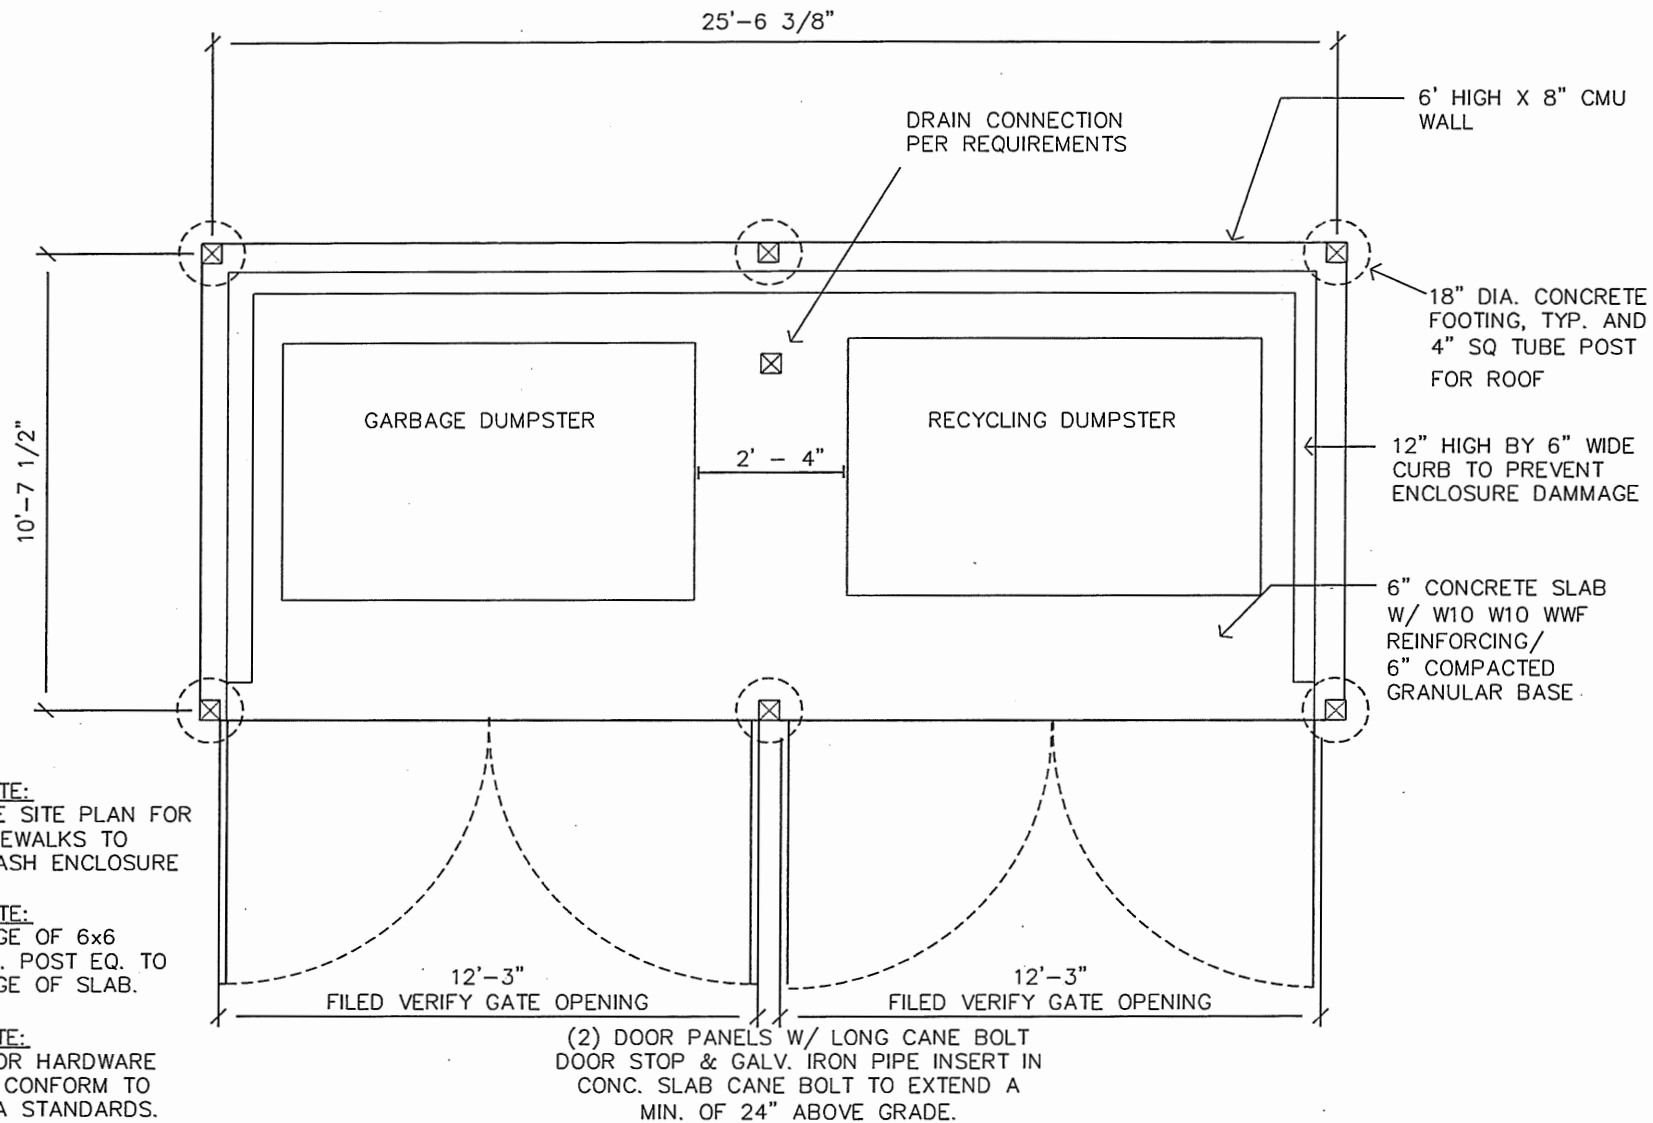

MIDWAY CITY SANITARY DISTRICT TRASH ENCLOSURE PLAN B

NOT TO SCALE

8/6/2014
DATE

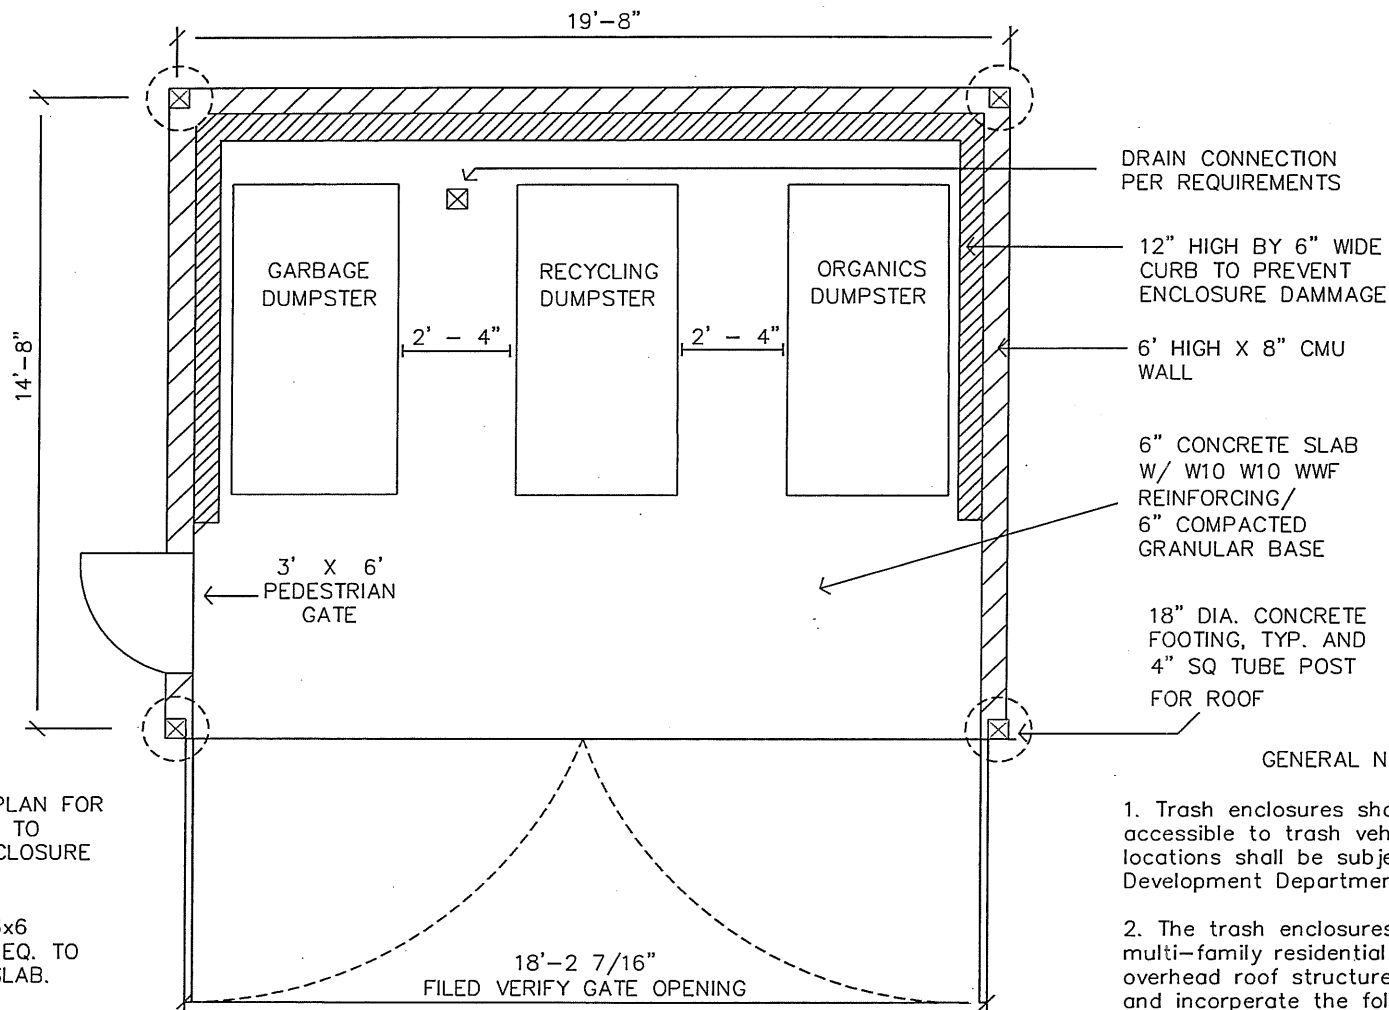

NOTE:
SEE SITE PLAN FOR
SIDEWALKS TO
TRASH ENCLOSURE

NOTE:
EDGE OF 6x6
P.T. POST EQ. TO
EDGE OF SLAB.

NOTE:
DOOR HARDWARE
TO CONFORM TO
ADA STANDARDS.

(2) DOOR PANELS W/ LONG CANE BOLT
DOOR STOP & GALV. IRON PIPE INSERT IN
CONC. SLAB CANE BOLT TO EXTEND A
MIN. OF 24" ABOVE GRADE.

GENERAL NOTES

1. Trash enclosures shall be located in area accessible to trash vehicles. The numbers and locations shall be subject to Community Development Department review and approval.
2. The trash enclosures commercial and multi-family residential projects shall have overhead roof structures if drain is required and incorporate the following design features: architecturally integrated into the design of the project; separate ADA compliant pedestrian access; and large enough to accommodate two trash bins.

MIDWAY CITY SANITARY DISTRICT TRASH ENCLOSURE PLAN C

NOT TO SCALE

8/26/2014

DATE